

The Blackfin




FRONT ELEVATION - TRADITIONAL BRICK




FRONT ELEVATION - CRAFTSMAN STYLE

THE BLACKFIN

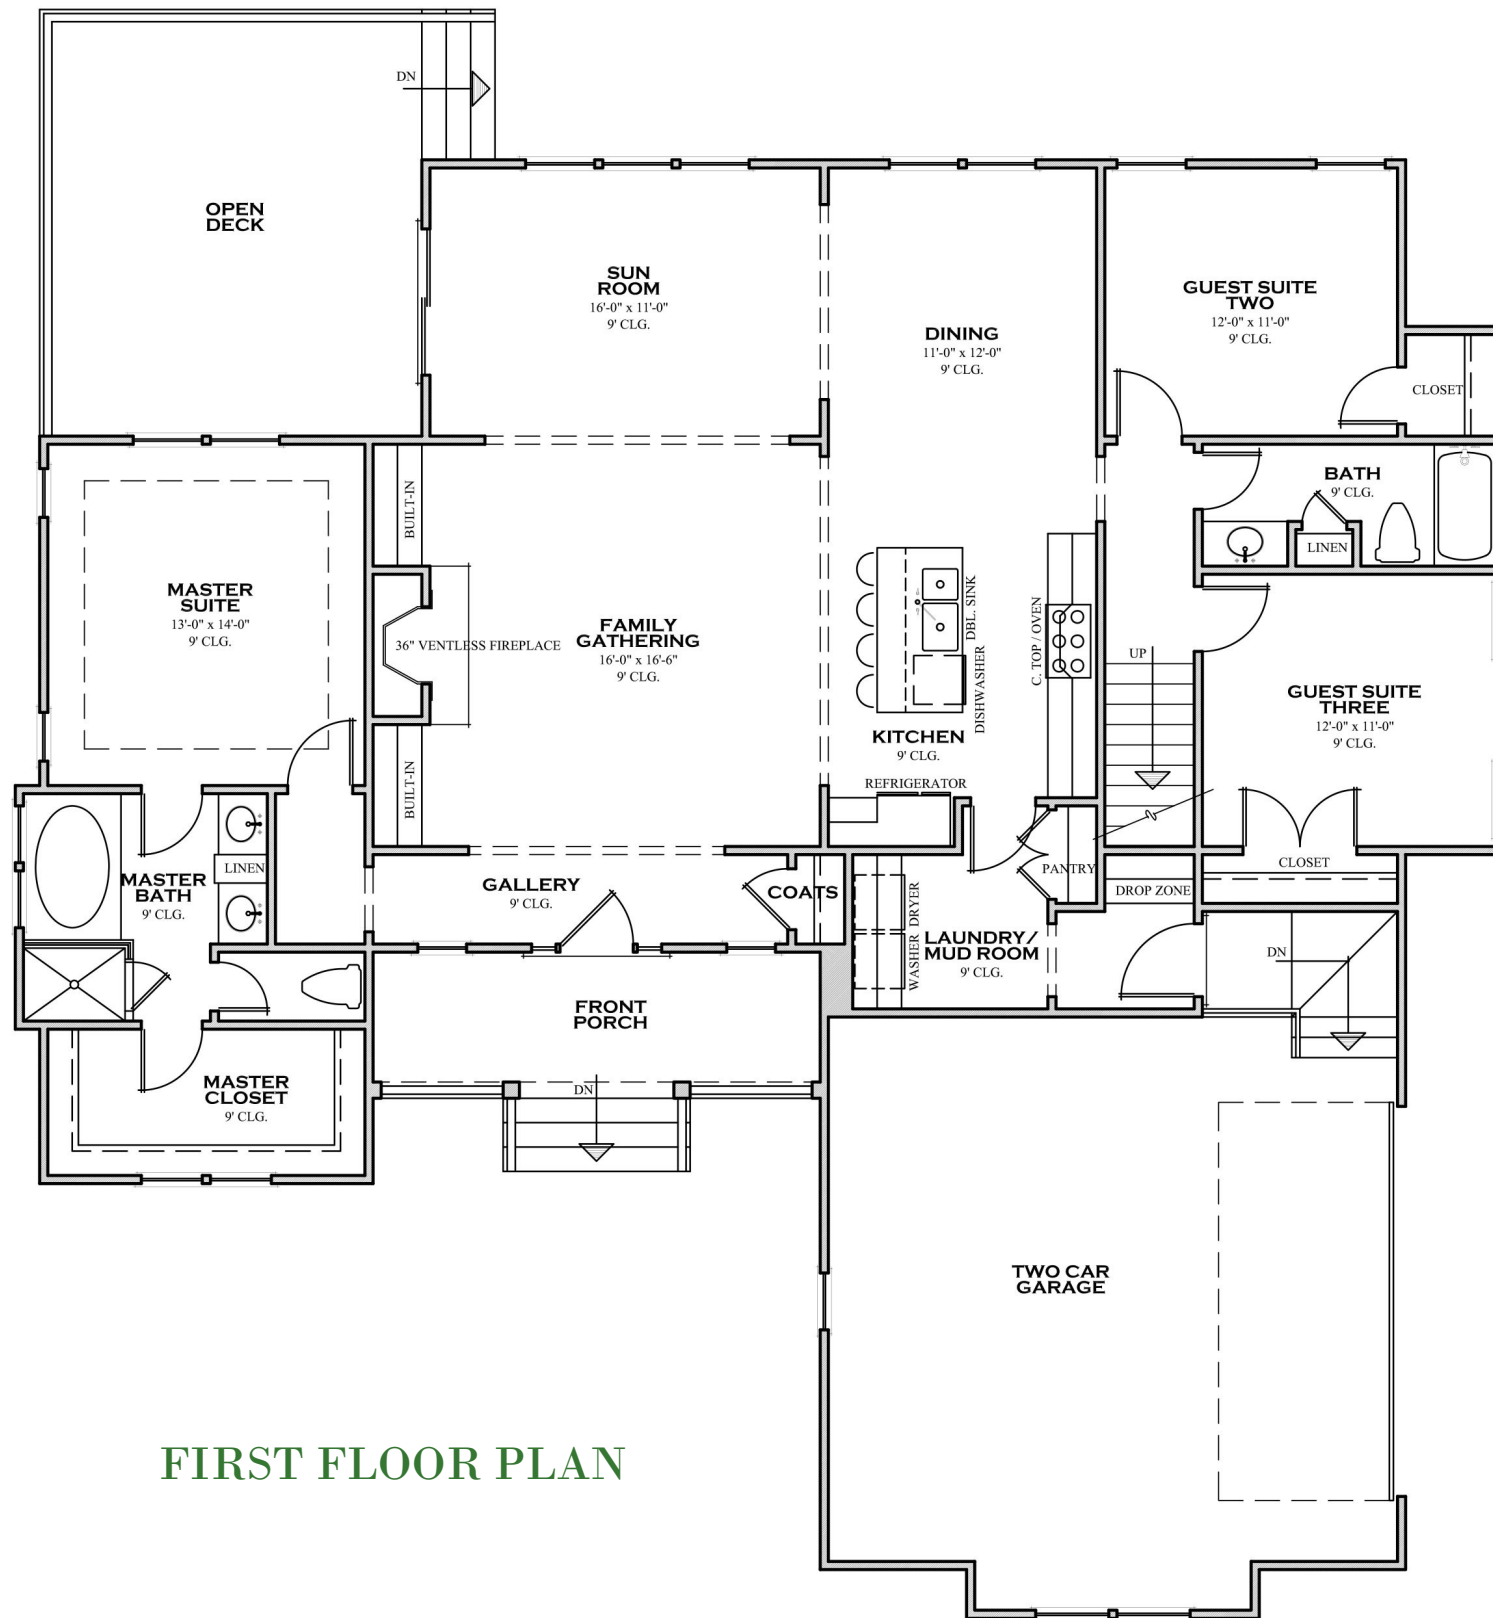

FIRST FLOOR PLAN

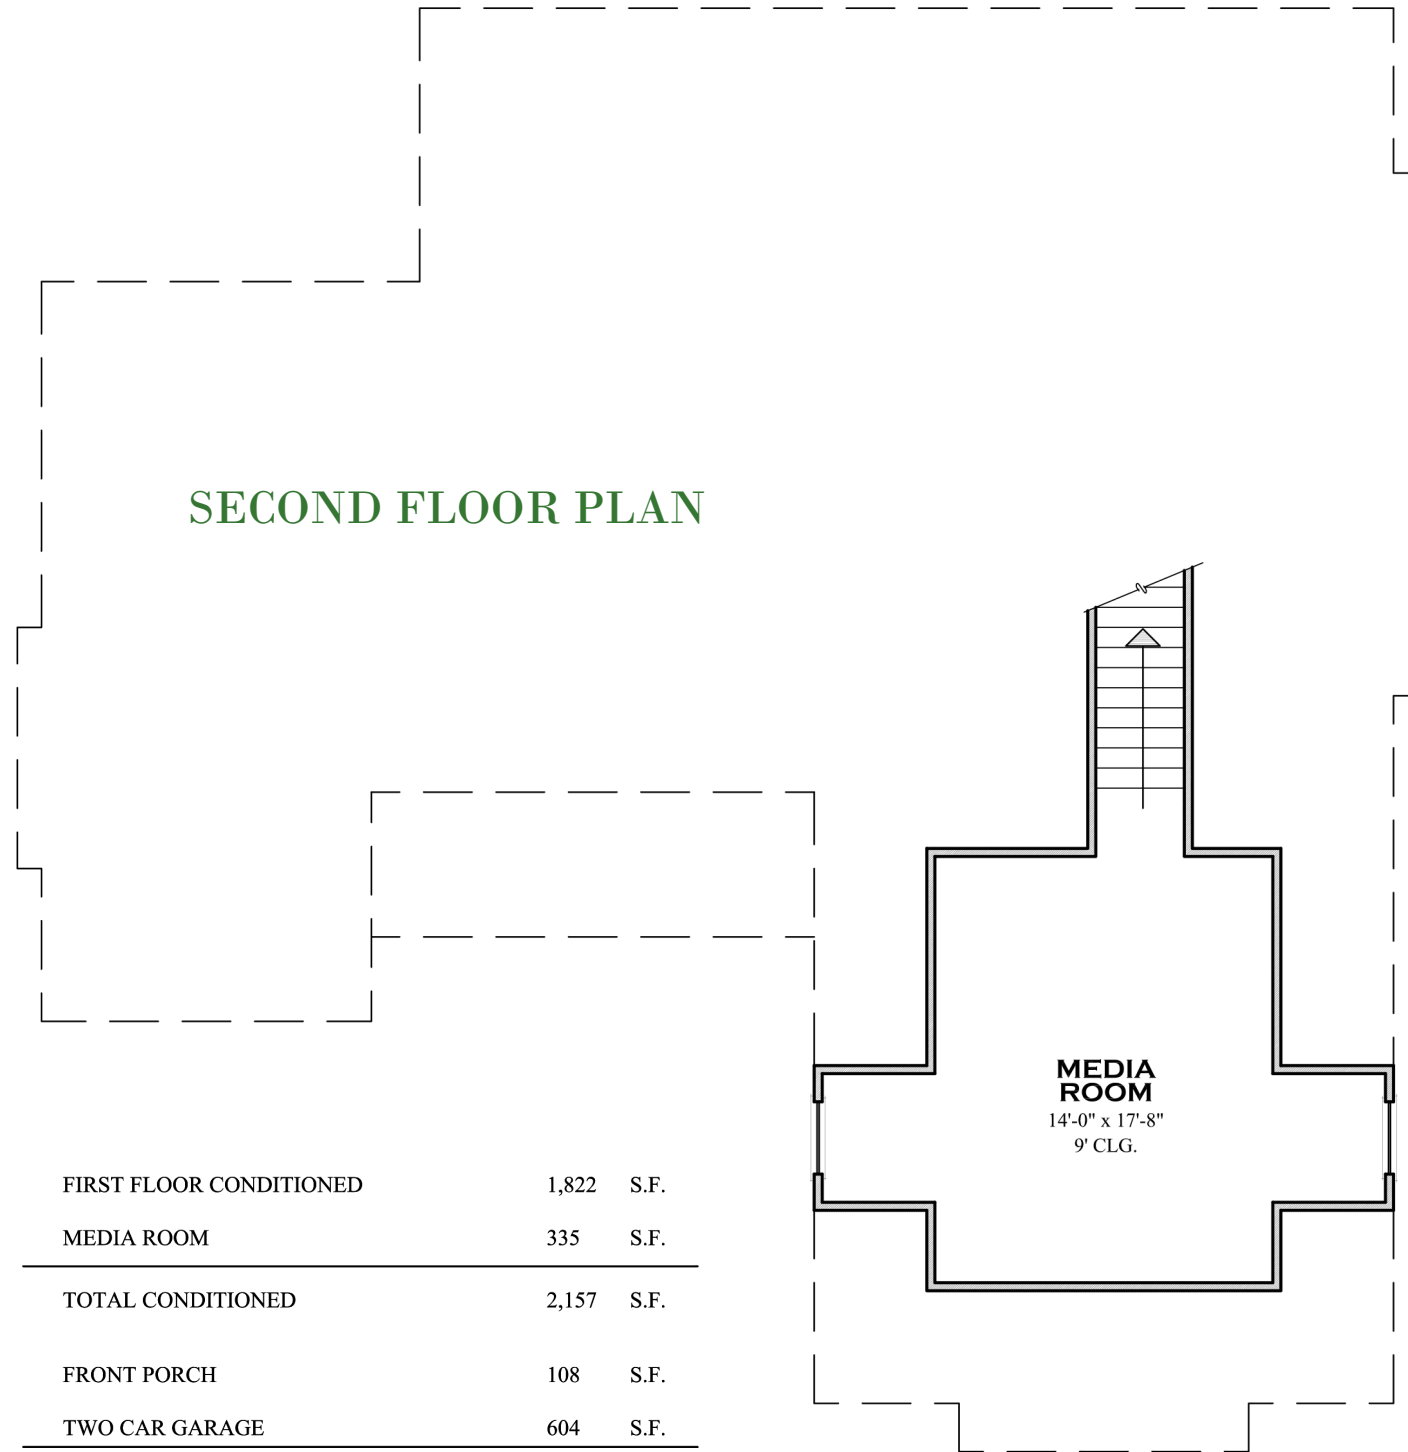

SECOND FLOOR PLAN

FIRST FLOOR CONDITIONED	1,822	S.F.
MEDIA ROOM	335	S.F.
TOTAL CONDITIONED	2,157	S.F.
FRONT PORCH	108	S.F.
TWO CAR GARAGE	604	S.F.
TOTAL UNDER ROOF	2,869	S.F.

SCALE: 1/8" = 1'-0"