

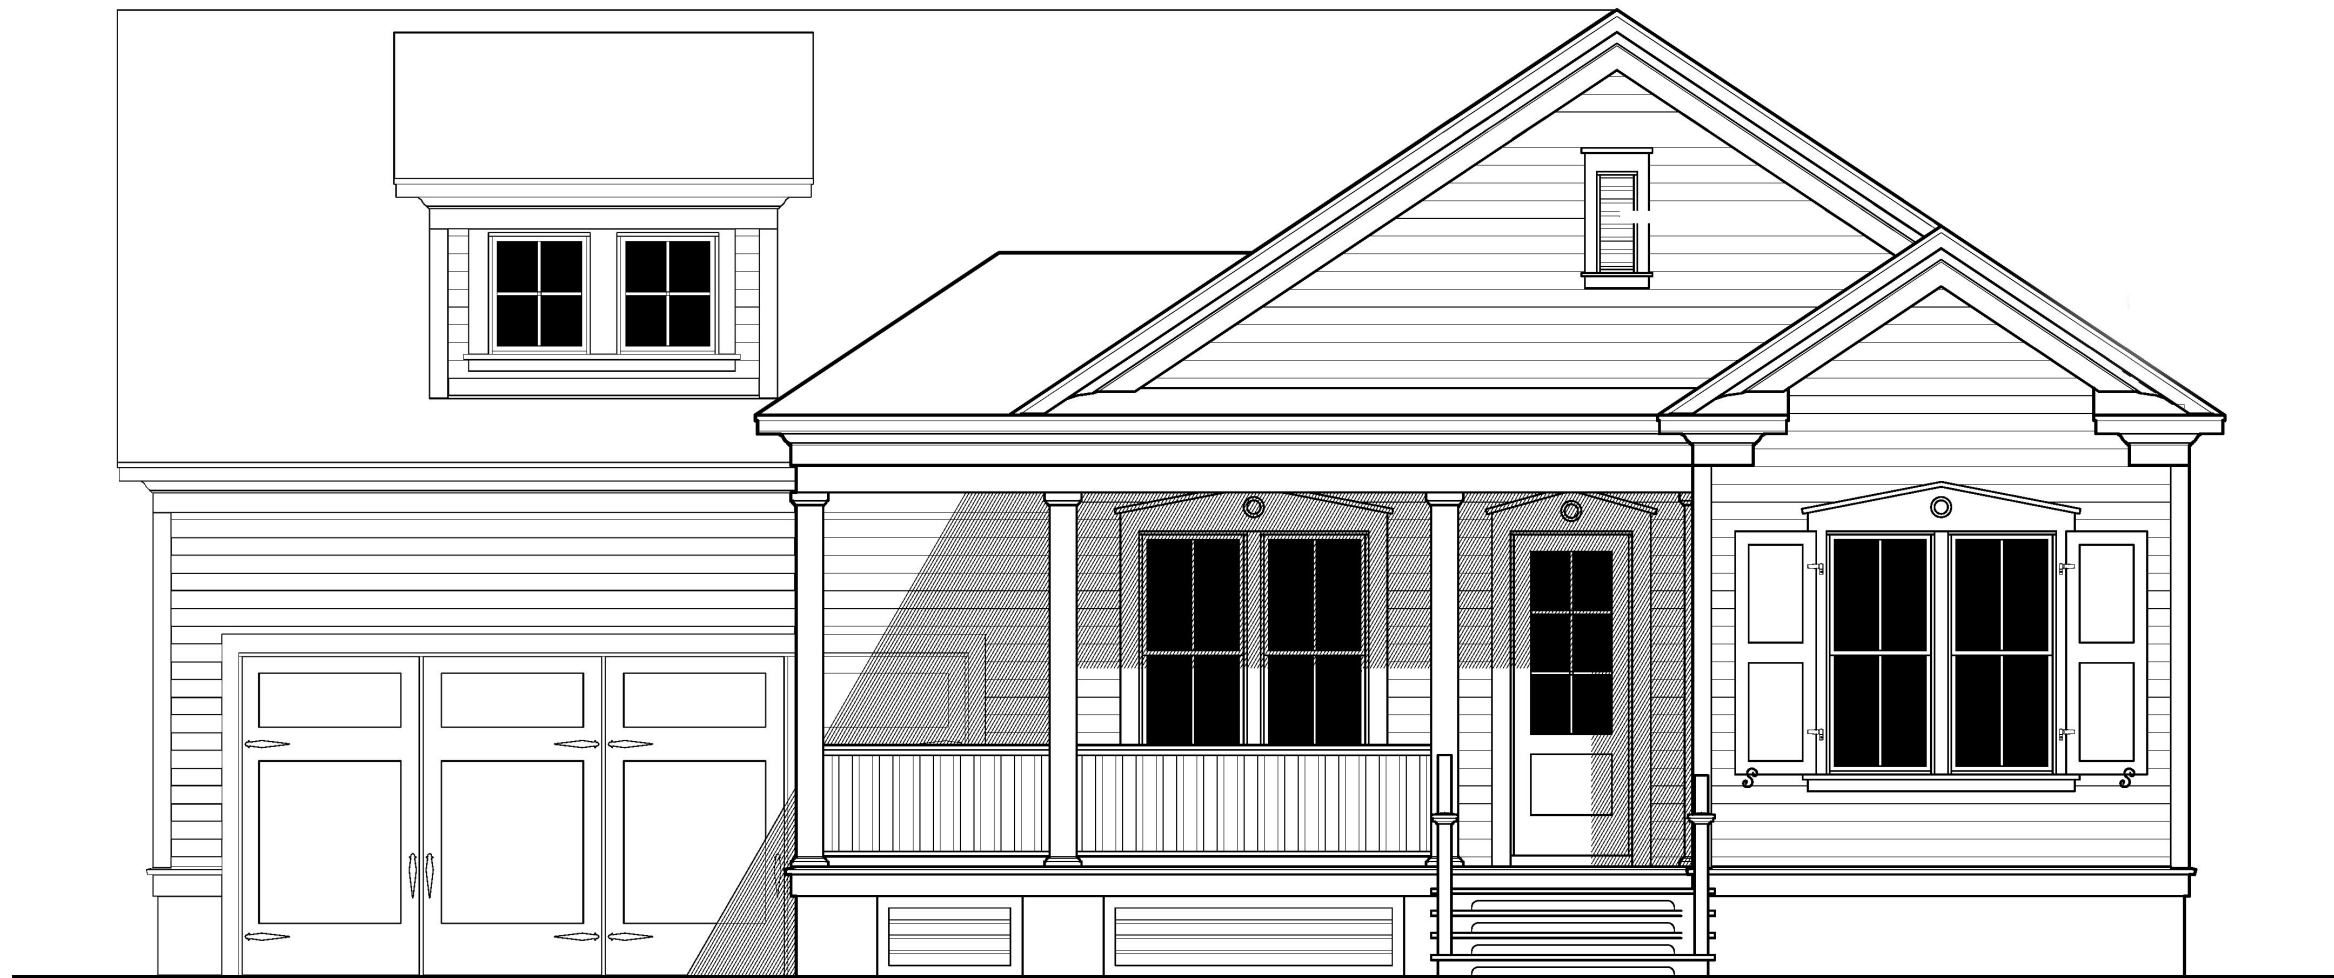


The Cottage Point

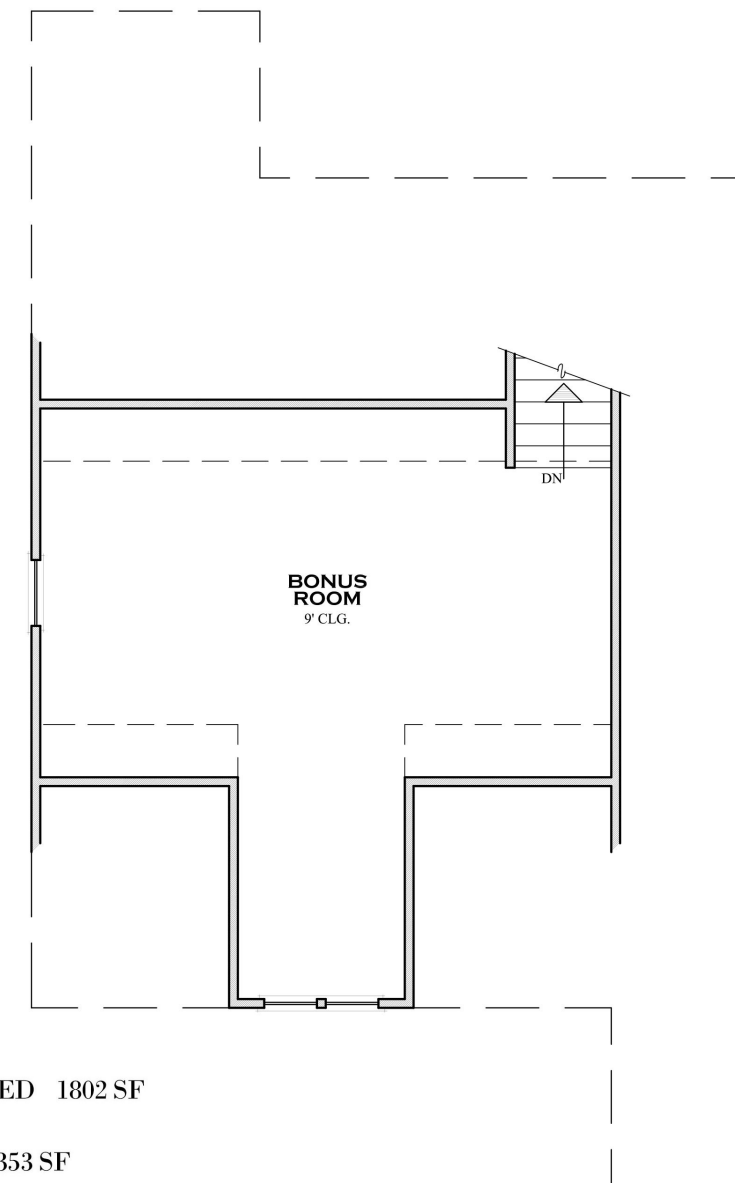

C.L. Smith
Construction, Inc.
Custom Home Builder

THE COTTAGE POINT

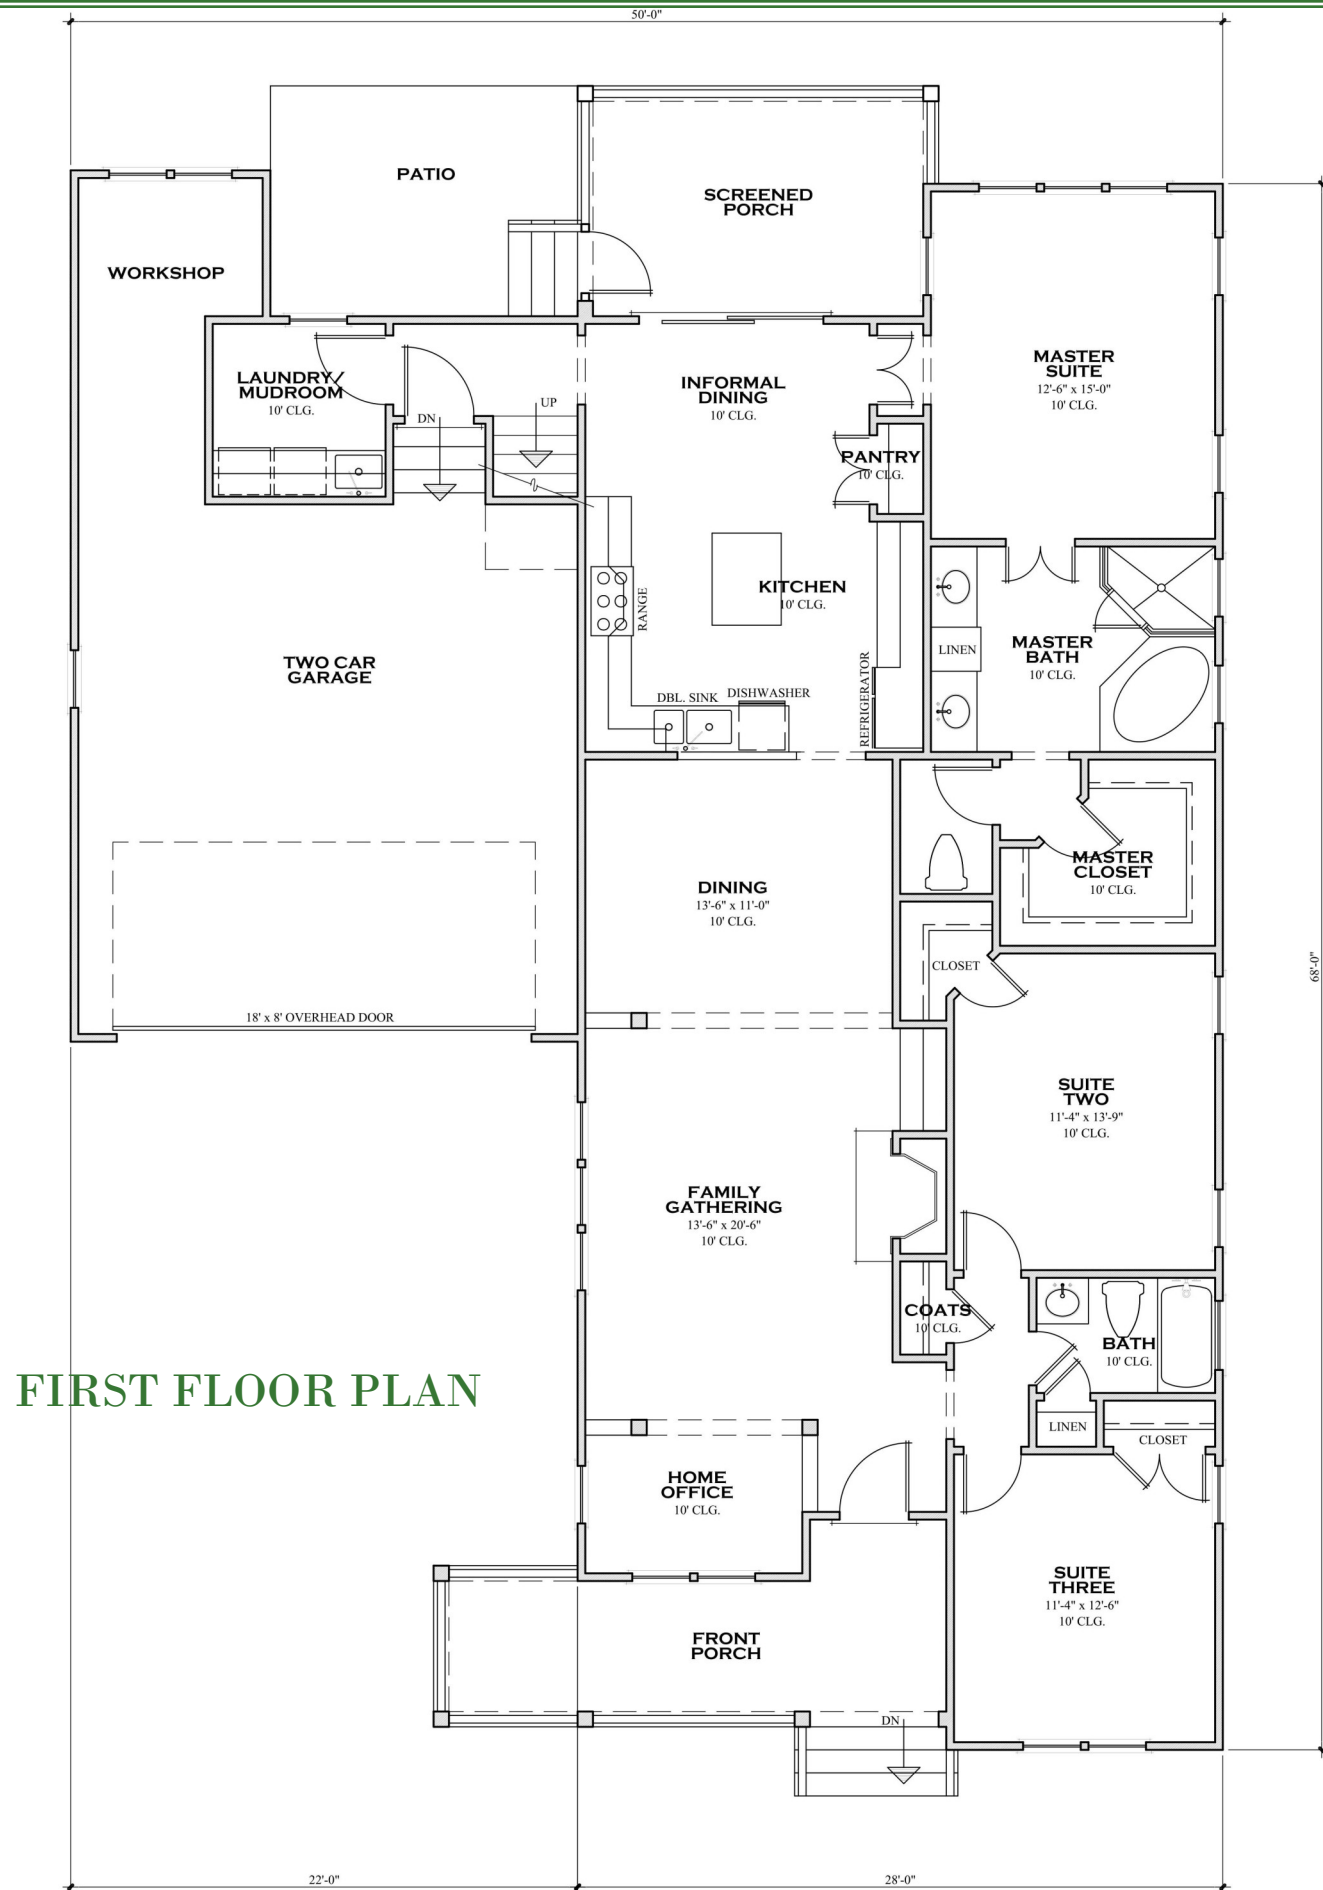

FIRST FLOOR CONDITIONED 1802 SF

OPTIONAL BONUS ROOM 353 SF

FRONT PORCH 132 SF

SCREENED PORCH 152 SF

TWO CAR GARAGE 629 SF

SCALE: 3/16" = 1'

BONUS ROOM FLOOR PLAN